


WOHNUNG 09 / PASINGER STR. 18 / GRÄFELFING.....M 1:100 DIN A3

S4

S5

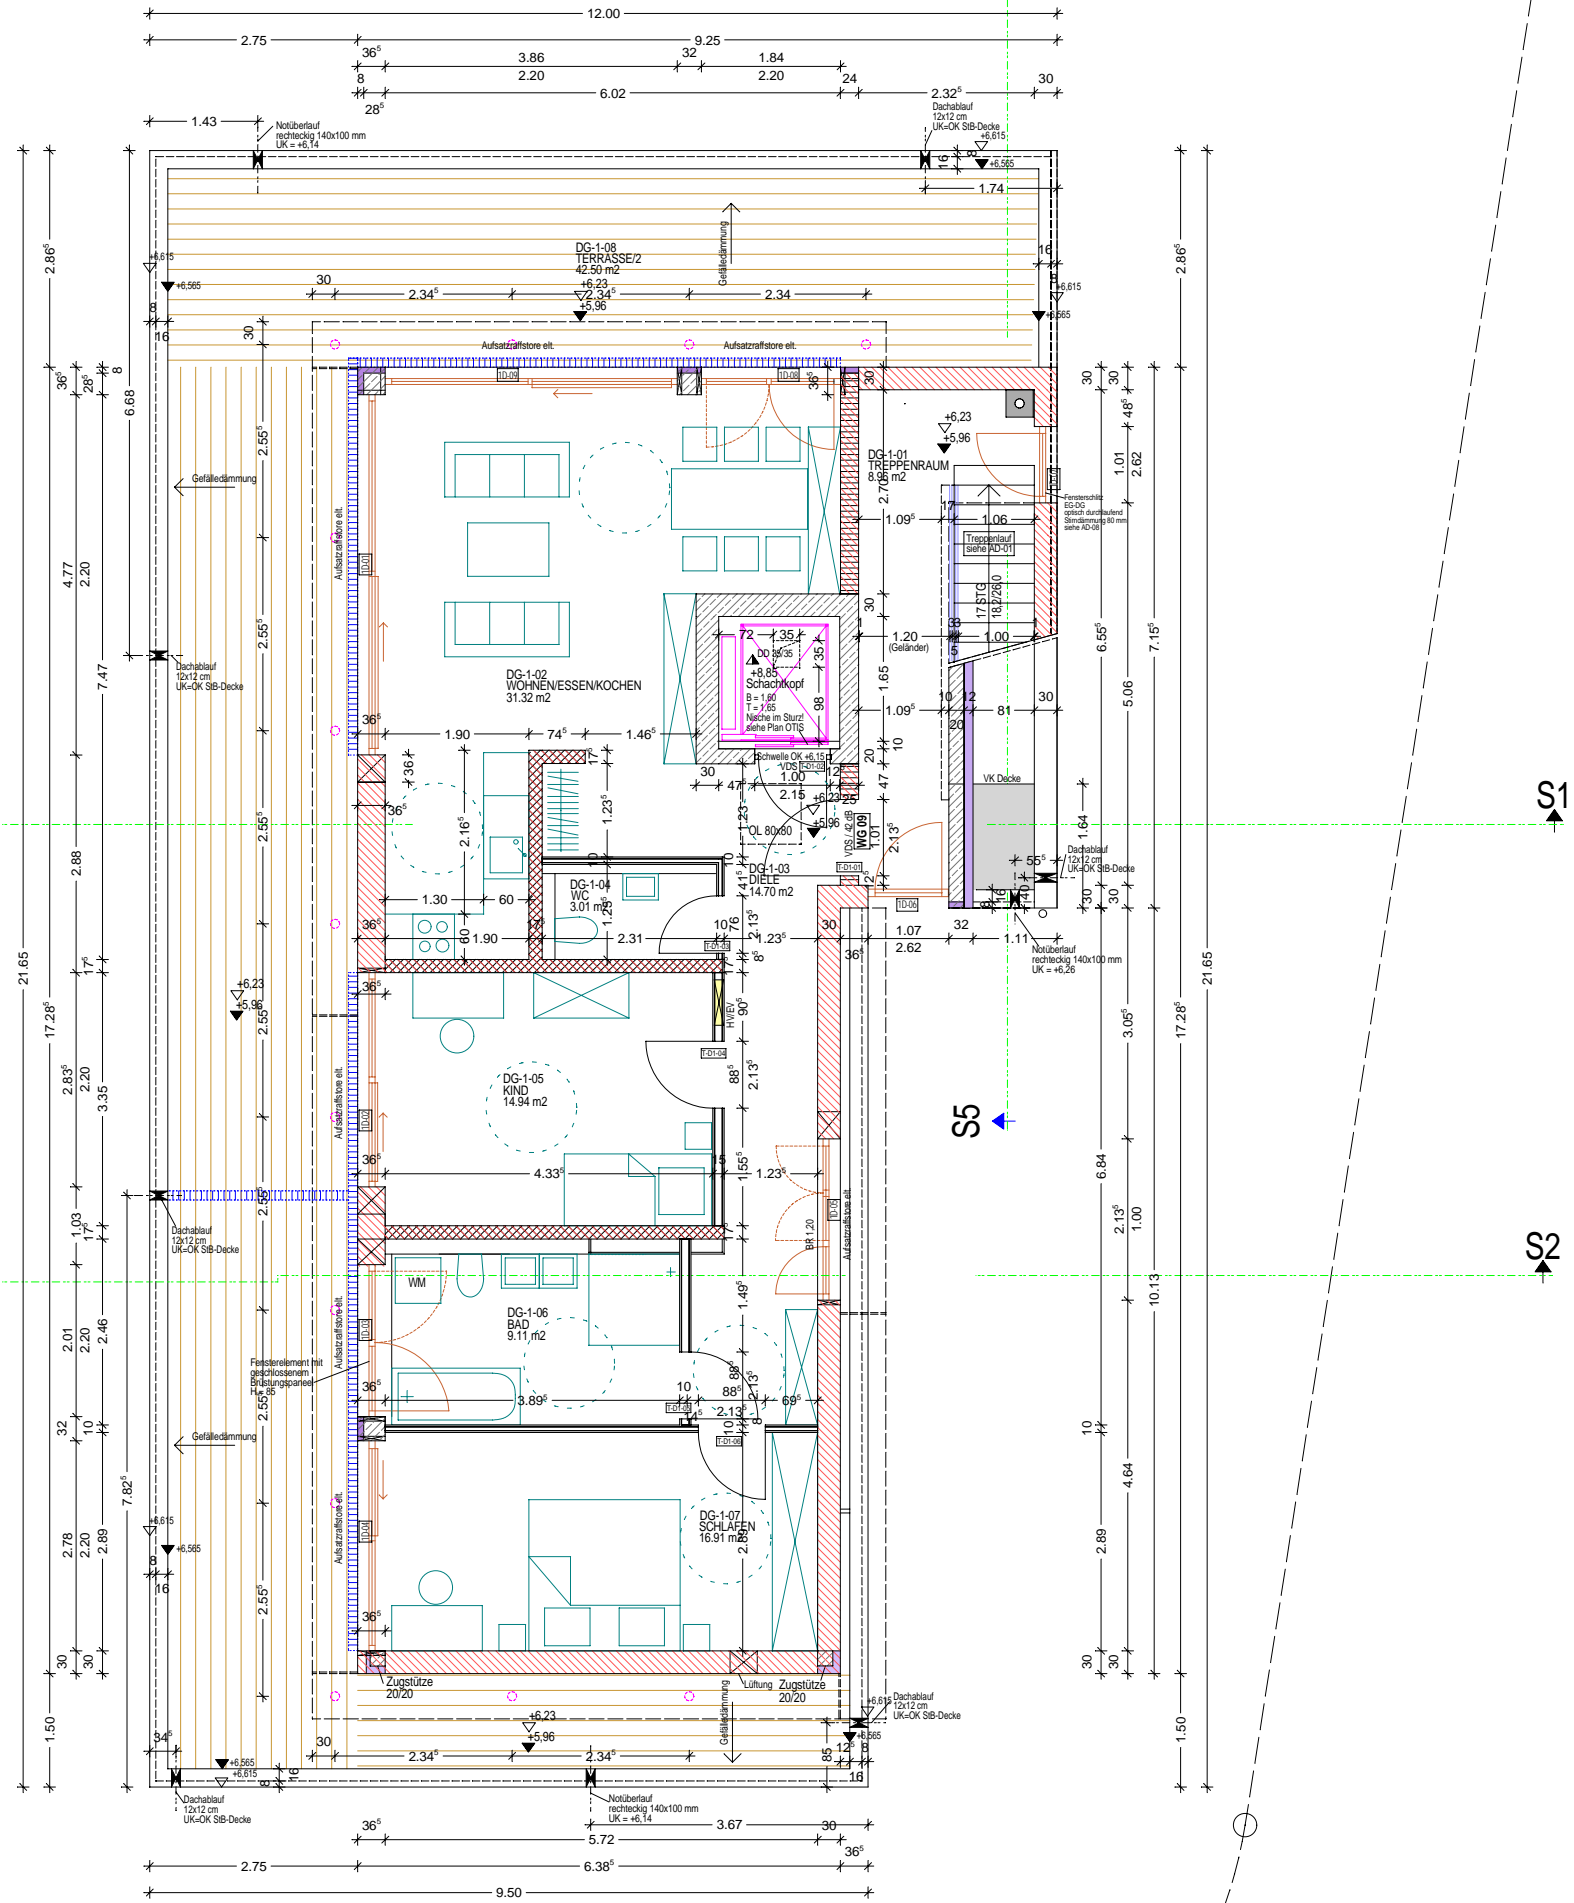

S1

S5

S2

S4